

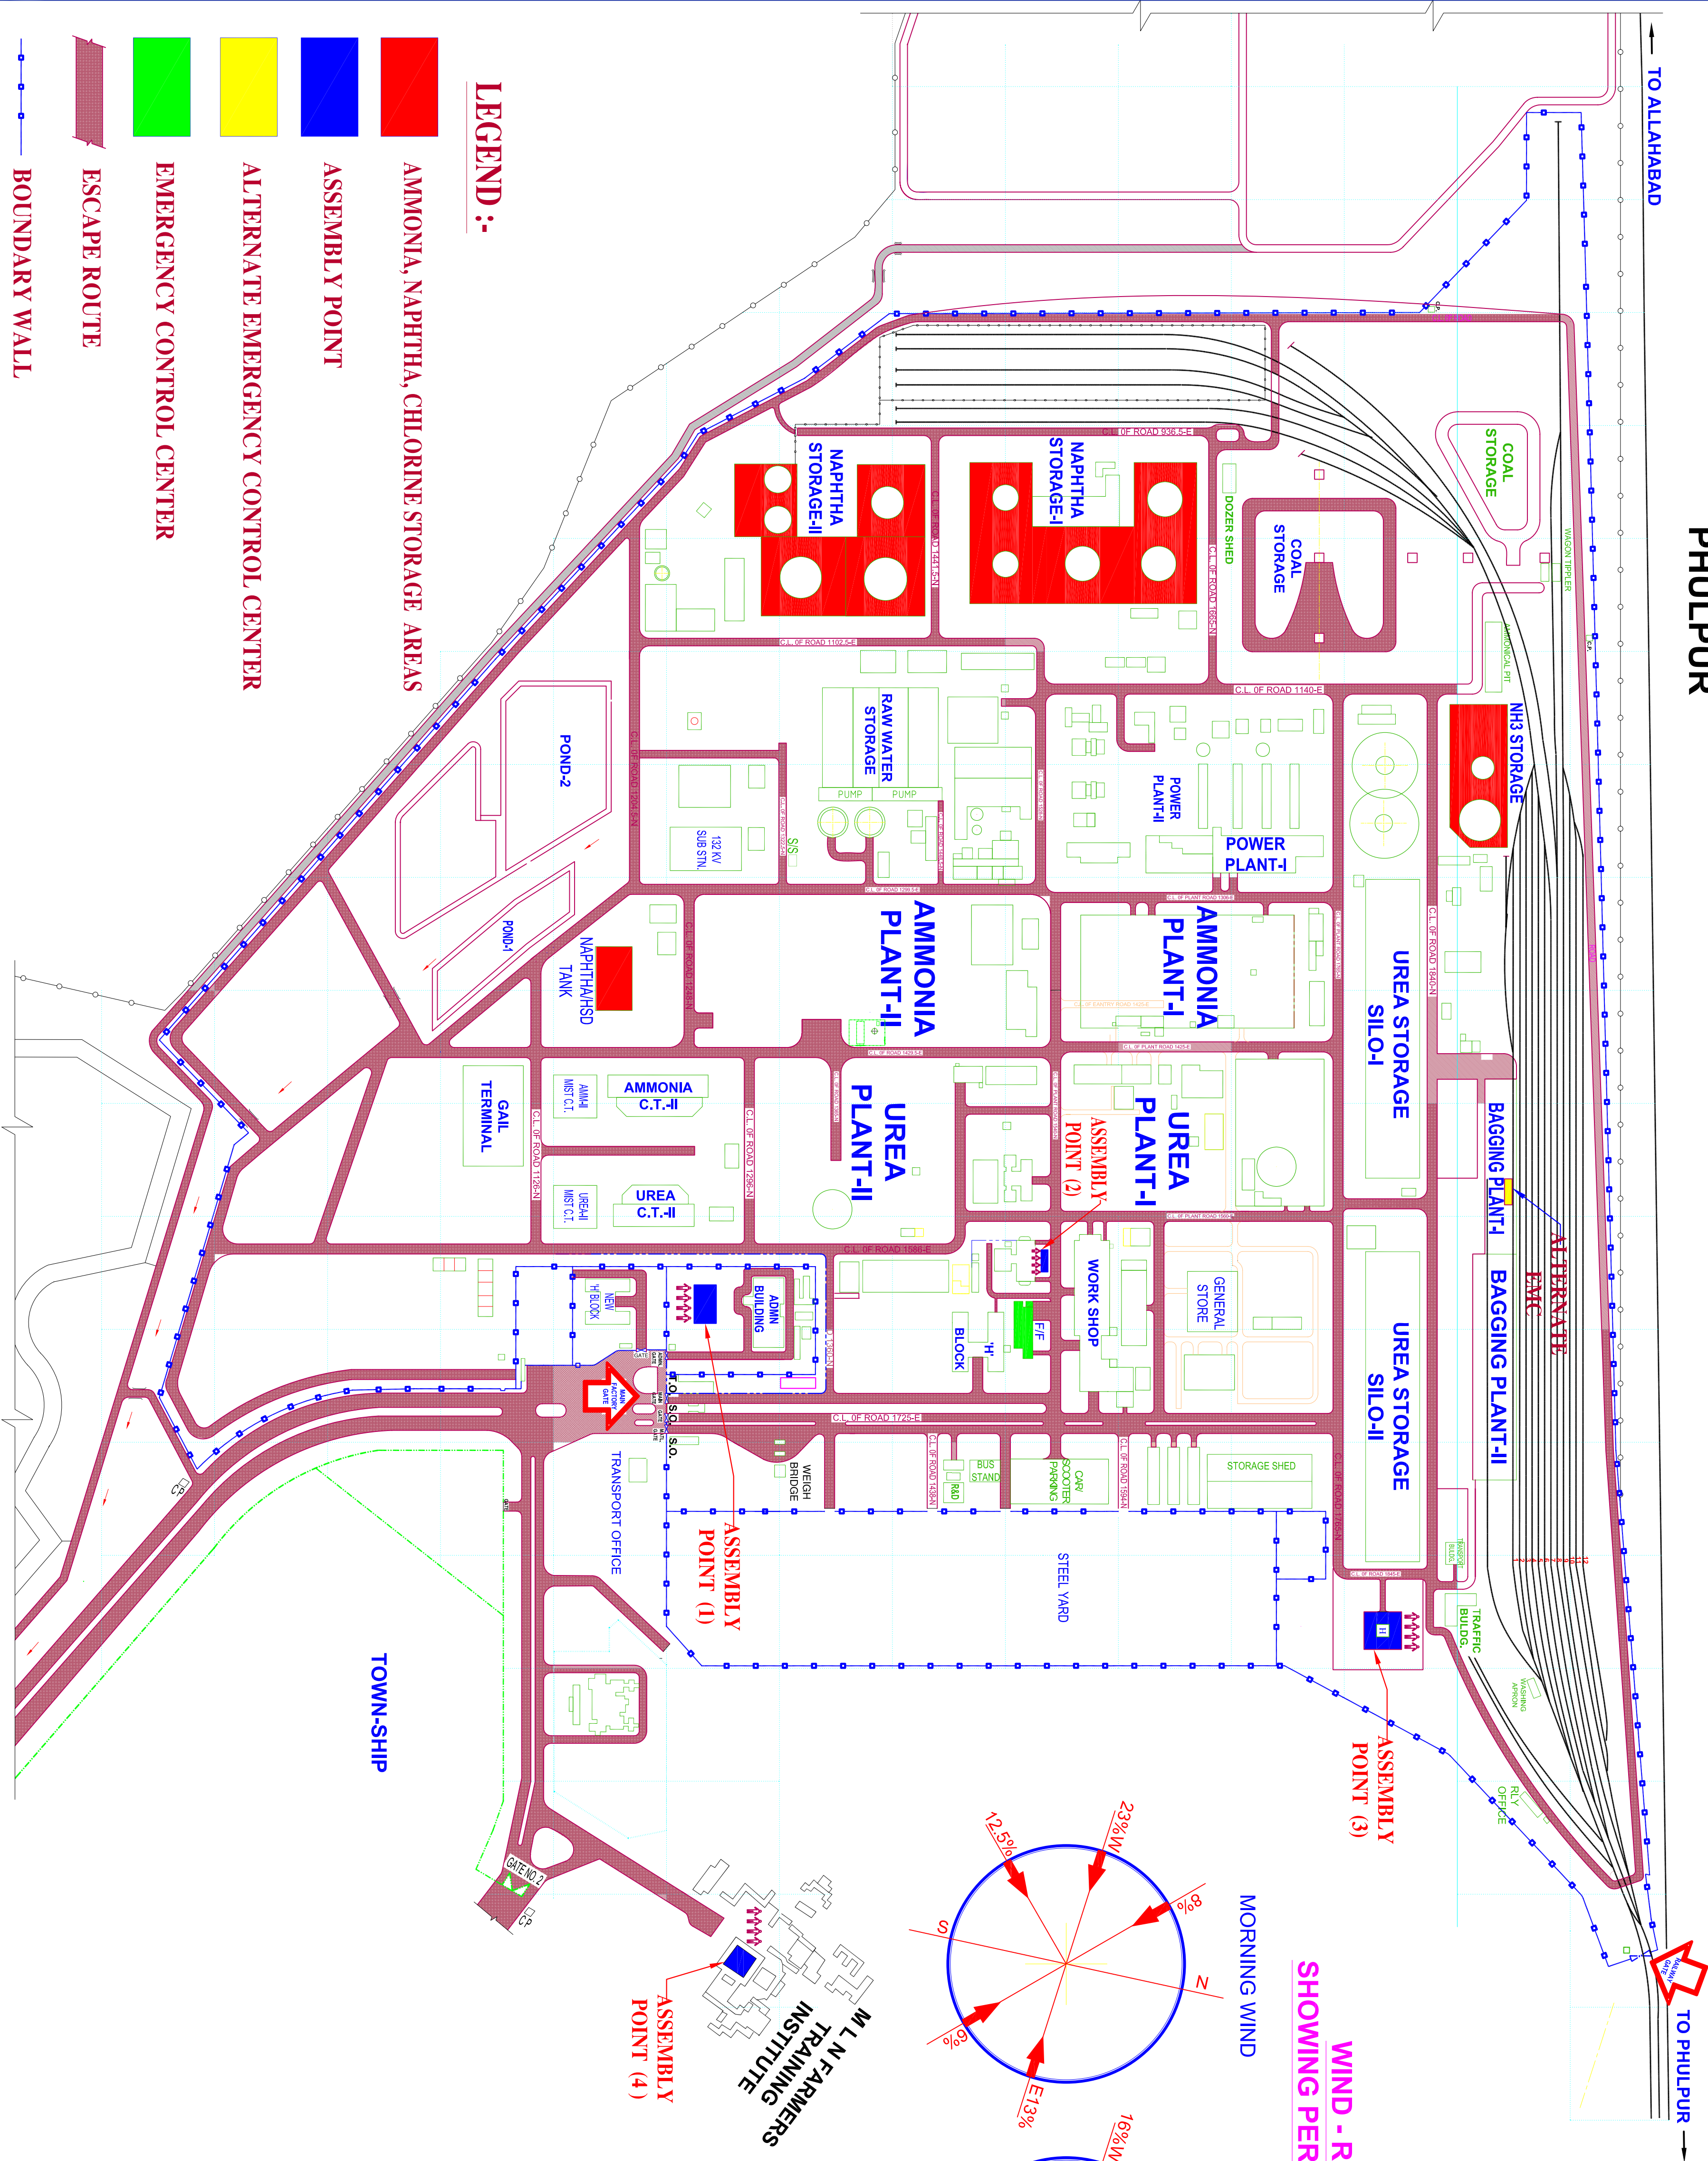


PLANT LAYOUT

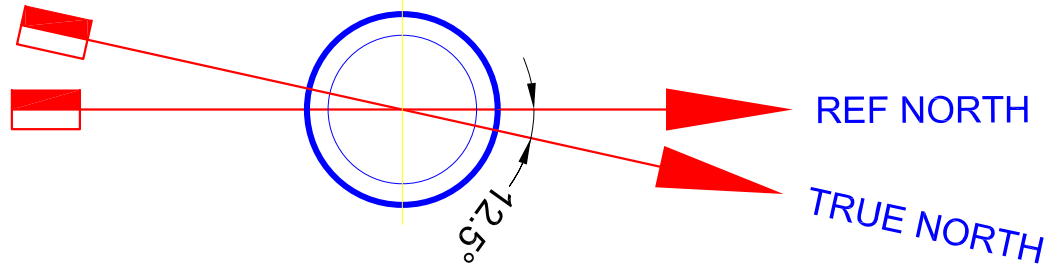

WIND - ROSE
SHOWING PERCENTAGE

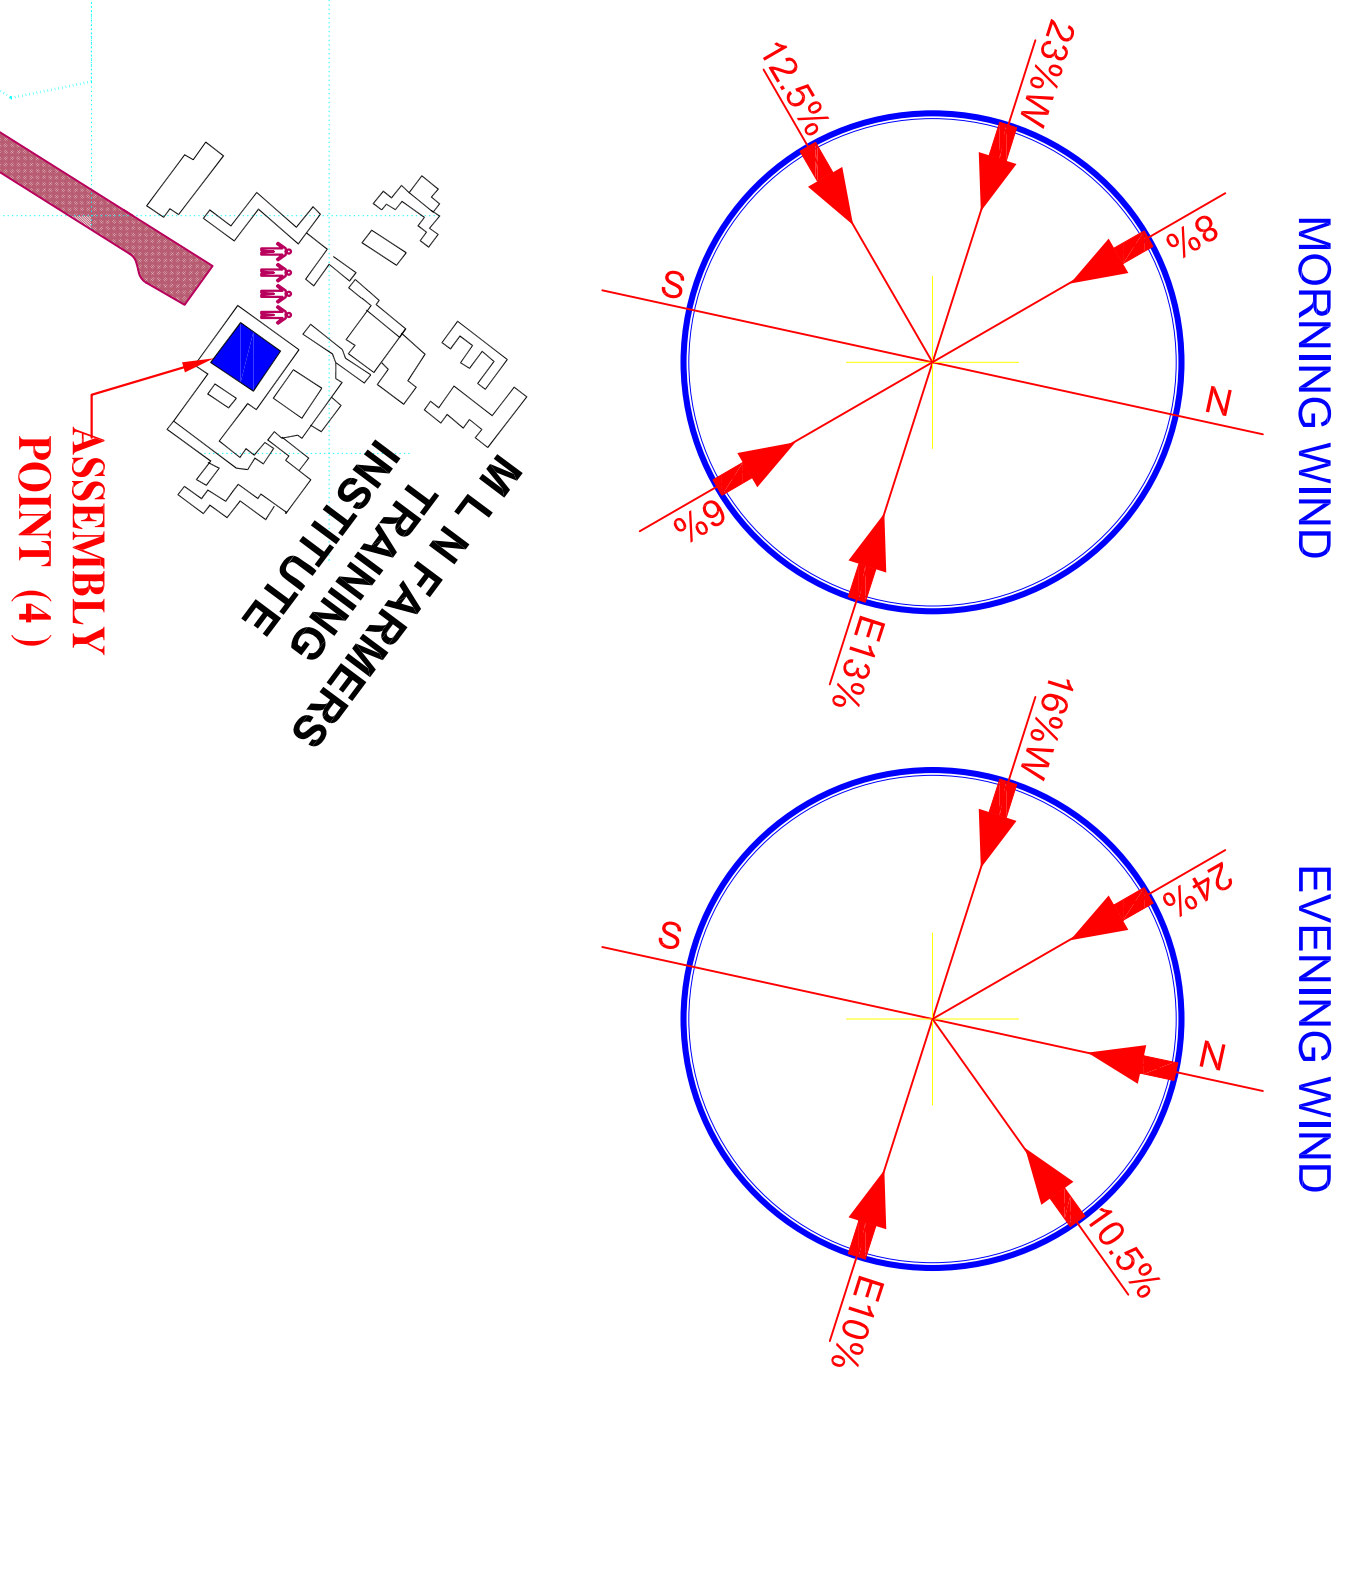

LEGEND:-

- AMMONIA, NAPHTHA, CHLORINE STORAGE AREAS
- ASSEMBLY POINT
- ALTERNATE EMERGENCY CONTROL CENTER
- EMERGENCY CONTROL CENTER
- ESCAPE ROUTE
- BOUNDARY WALL